

RESORT VILLAGE OF ETTERS BEACH


BYLAW NO. 46/2009

**A bylaw to amend Bylaw No. 29/2005 known as the
Official Community Plan.**

The Council of the Resort Village of Eppers Beach, in the Province of Saskatchewan, enacts to amend Bylaw No. 29/2005 as follows:

1. The Future Land Use Map referred to in Section 8 is amended by redesignating from MR - Municipal Reserve to R- Residential all that portion of Block R, Plan No. 65MJ00415 shown within the bold dashed line on the attached map which forms part of the bylaw.
2. This bylaw shall come into force and take effect when approved by the Minister.



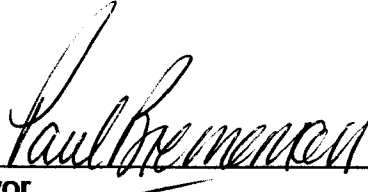

Mayor




Administrator

*Subsection 29(2),
The Planning and Development Act, 2007*

APPENDIX "A"

A
NO. 64 MJ07947

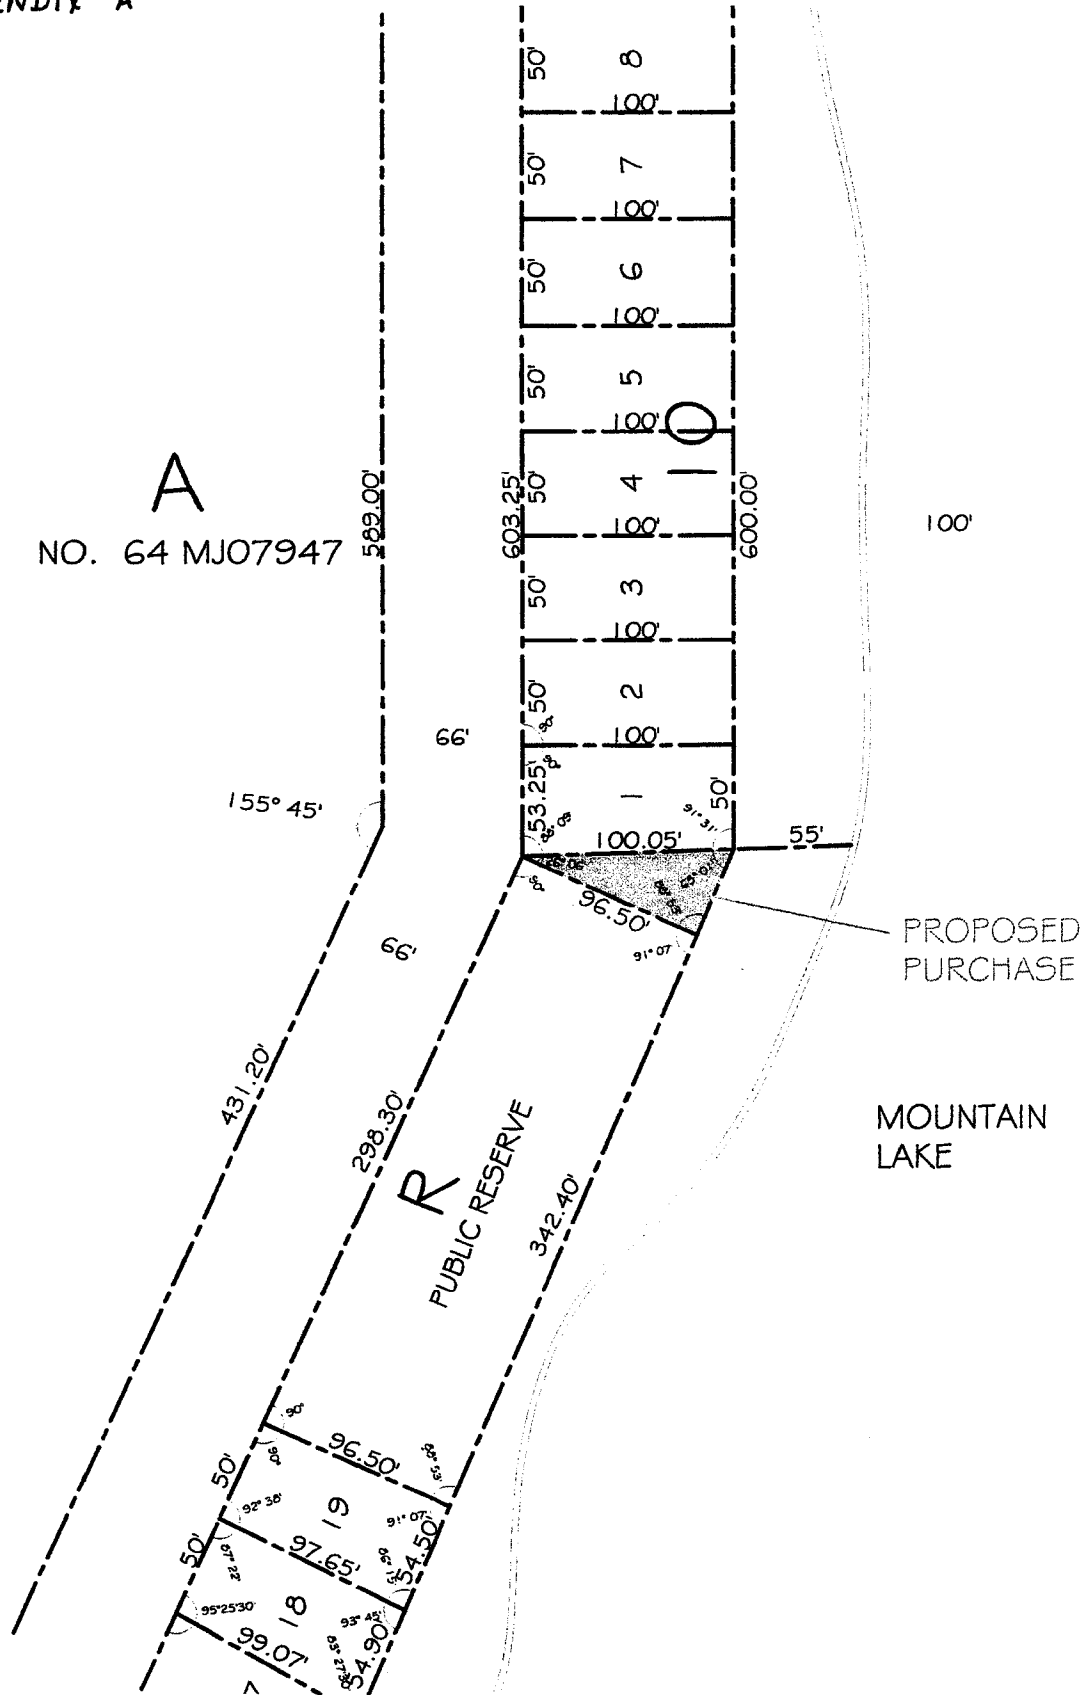

JECT: SHIRKEY COTTAGE

DRAWING: SITE PLAN

PROJECT NO: 0000 00

DATE: APR. 23, 2007

SCALE: NTS

1 of 2

