

**RESORT VILLAGE OF ETTERS BEACH**

**BYLAW NO. 47/2009**


**A bylaw to amend Bylaw No. 30/2005 known as the  
Zoning Bylaw.**

The Council of the Resort Village of Etters Beach, in the Province of Saskatchewan, enacts to amend Bylaw No. 30/2005 as follows:

1. The Zoning District Map referred to in Section 5 is amended by rezoning from MR - Municipal Reserve to R - Residential all that portion of Block R, Plan No. 65MJ00415 shown within the bold dashed line on the attached map which forms part of the bylaw.
2. This bylaw shall come into force and take effect when the Minister approves Bylaw No. 47/2009.




  
\_\_\_\_\_  
Mayor

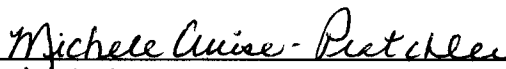  
\_\_\_\_\_  
Administrator

*Subsection 46(3),  
The Planning and Development Act, 2007*

APPENDIX "A"

A  
NO. 64 MJ07947

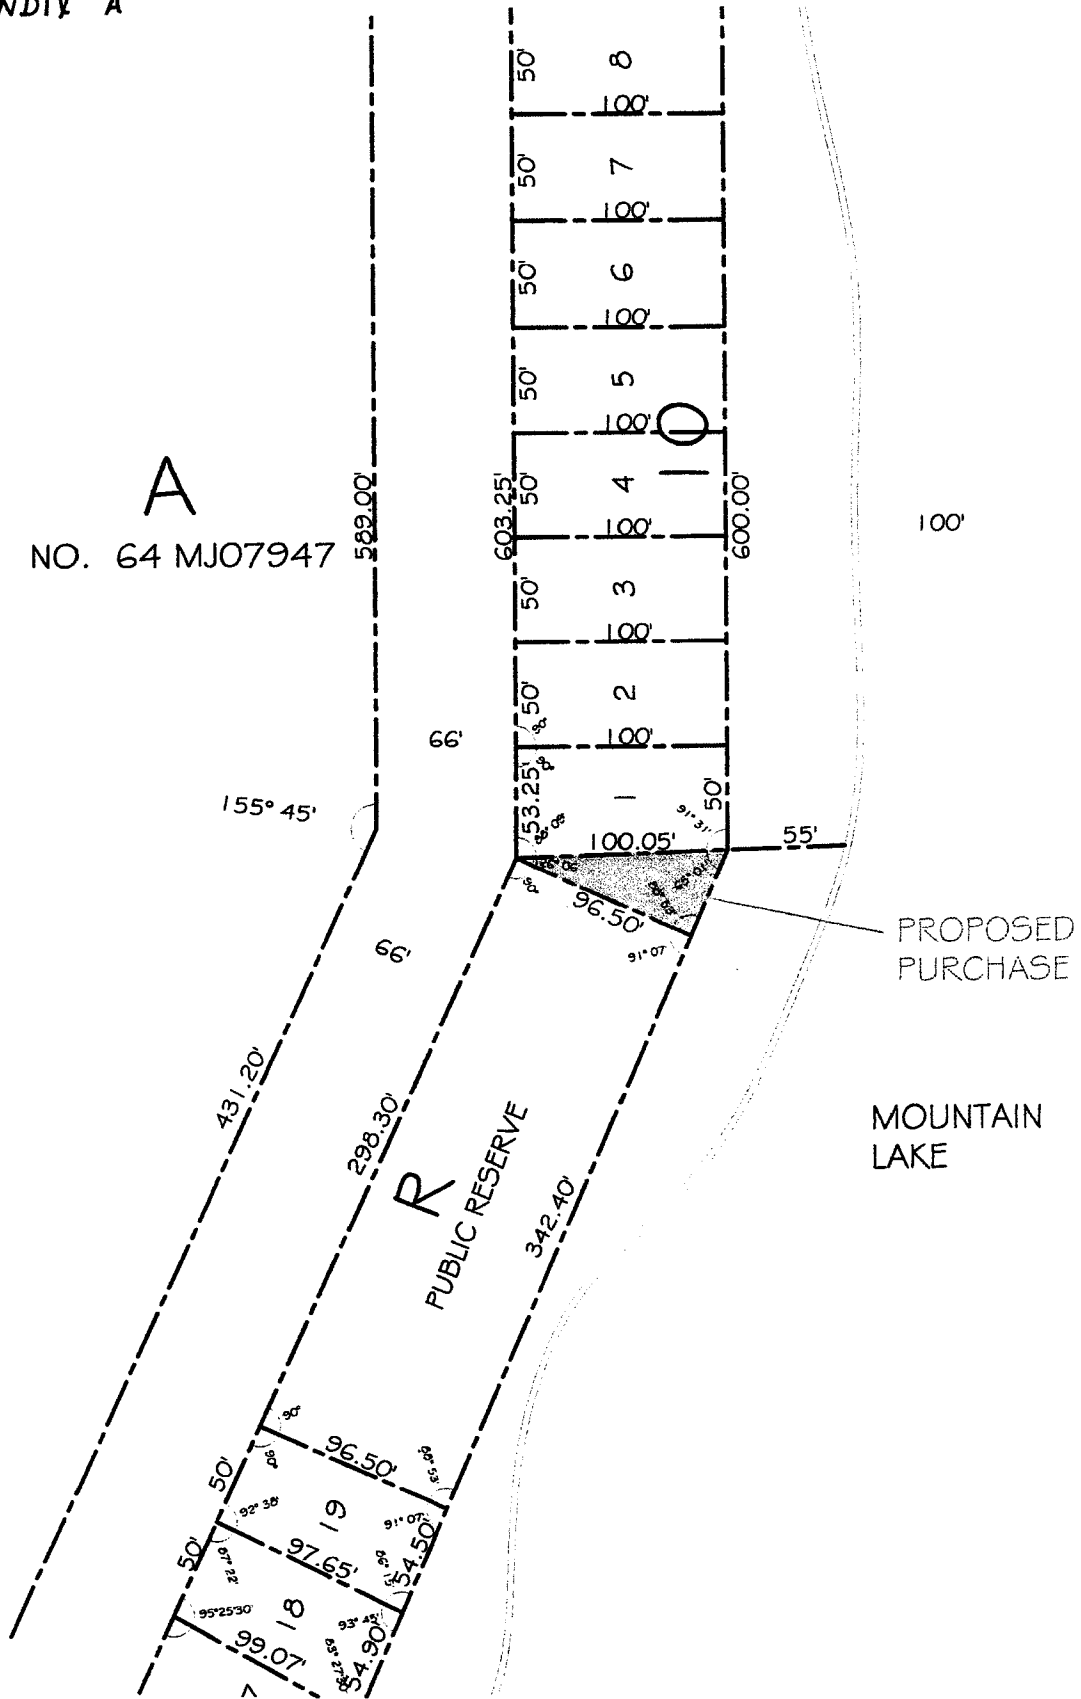

JECT: SHIRKEY COTTAGE

DRAWING: SITE PLAN

PROJECT NO: 0000 00

DATE: APR. 23, 2007

SCALE: NTS

1 of 2

